

Temple High School Auditorium


415 North 31st Street • Temple, TX 76504

LIGHTS

HOUSE LIGHT CIRCUITS

- 345-346 Balcony Middle Electric
- 347-348 Balcony Rear Electric
- 349-354 Orch Center Electric
- 355-360 Orch Front Electric
- 368-369 Balcony Front Electric
- 361 Three Aisles going into the House
- 362 Foyer Lights
- *363 Blue Floor Lights in the House
- 364 Florescents Under Balcony Front Edge
- 365 Stage Right Wall
- 366 Stage Left Wall

* The Blue Floor Lights (Circuit 363) can only be controlled if "OFF" is selected on LCD house light control. ("House Out" locks 363 on.)

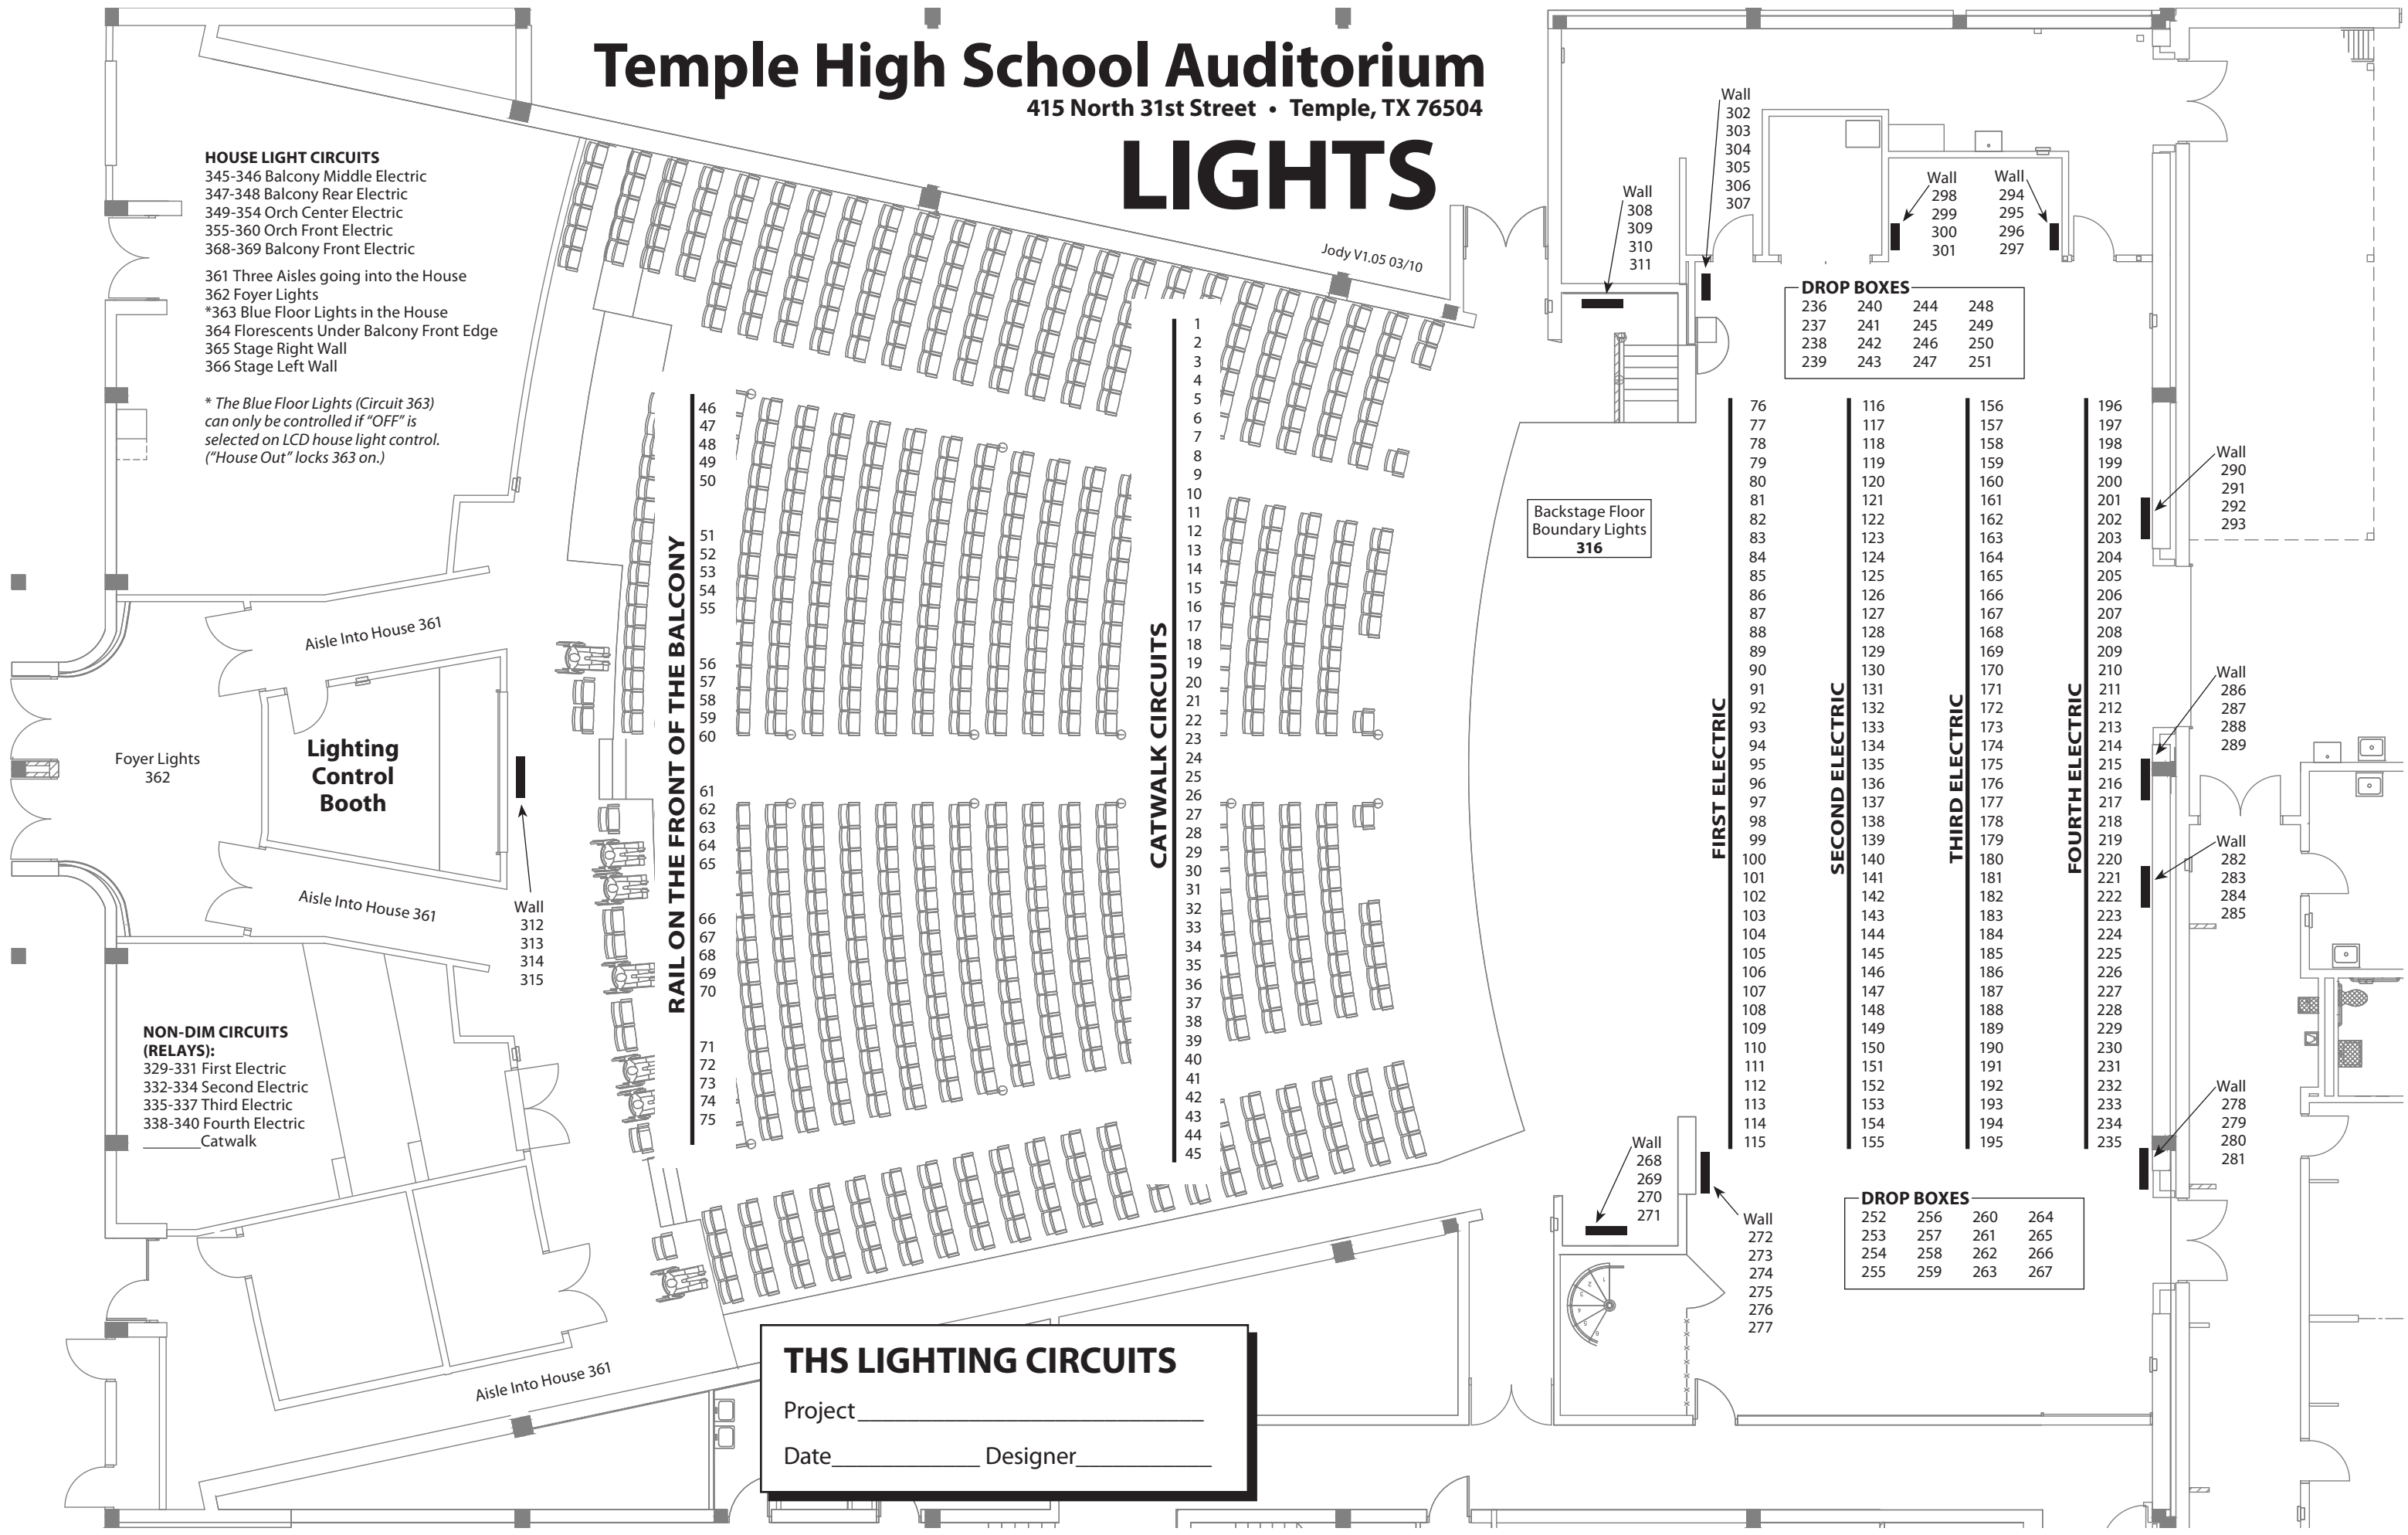

DROP BOXES

236	240	244	248
237	241	245	249
238	242	246	250
239	243	247	251

FIRST ELECTRIC	SECOND ELECTRIC	THIRD ELECTRIC	FOURTH ELECTRIC
76	116	156	196
77	117	157	197
78	118	158	198
79	119	159	199
80	120	160	200
81	121	161	201
82	122	162	202
83	123	163	203
84	124	164	204
85	125	165	205
86	126	166	206
87	127	167	207
88	128	168	208
89	129	169	209
90	130	170	210
91	131	171	211
92	132	172	212
93	133	173	213
94	134	174	214
95	135	175	215
96	136	176	216
97	137	177	217
98	138	178	218
99	139	179	219
100	140	180	220
101	141	181	221
102	142	182	222
103	143	183	223
104	144	184	224
105	145	185	225
106	146	186	226
107	147	187	227
108	148	188	228
109	149	189	229
110	150	190	230
111	151	191	231
112	152	192	232
113	153	193	233
114	154	194	234
115	155	195	235

DROP BOXES

252	256	260	264
253	257	261	265
254	258	262	266
255	259	263	267

- RAIL ON THE FRONT OF THE BALCONY**
- 46
 - 47
 - 48
 - 49
 - 50
 - 51
 - 52
 - 53
 - 54
 - 55
 - 56
 - 57
 - 58
 - 59
 - 60
 - 61
 - 62
 - 63
 - 64
 - 65
 - 66
 - 67
 - 68
 - 69
 - 70
 - 71
 - 72
 - 73
 - 74
 - 75
- CATWALK CIRCUITS**
- 1
 - 2
 - 3
 - 4
 - 5
 - 6
 - 7
 - 8
 - 9
 - 10
 - 11
 - 12
 - 13
 - 14
 - 15
 - 16
 - 17
 - 18
 - 19
 - 20
 - 21
 - 22
 - 23
 - 24
 - 25
 - 26
 - 27
 - 28
 - 29
 - 30
 - 31
 - 32
 - 33
 - 34
 - 35
 - 36
 - 37
 - 38
 - 39
 - 40
 - 41
 - 42
 - 43
 - 44
 - 45

Backstage Floor Boundary Lights 316

Lighting Control Booth

Foyer Lights 362

NON-DIM CIRCUITS (RELAYS):
 329-331 First Electric
 332-334 Second Electric
 335-337 Third Electric
 338-340 Fourth Electric
 Catwalk

THS LIGHTING CIRCUITS

Project _____

Date _____ Designer _____